

NOTES:

- 1. NO BLDG. #12, 15 OR 17.
- 2. KERRY AULETTA
928-0743 (HOME)
284-0182 (PAGE)
- 3. BETH STANFORD
473-6392 (HOME)
- 4. LENNY SHAW
431-0095 (DAY)
296-1555 (PAGE)

B	C	F	G
A	D	E	H

DOWNSTAIRS




J	K	N	O
I	L	M	P

UPSTAIRS

STONY HOLLOW
APARTMENTS
460 Old Town Road

MAP PAGE 4
GRID A-4

NOTE: ALL RESIDENTIAL BUILDINGS ARE NUMBERED.

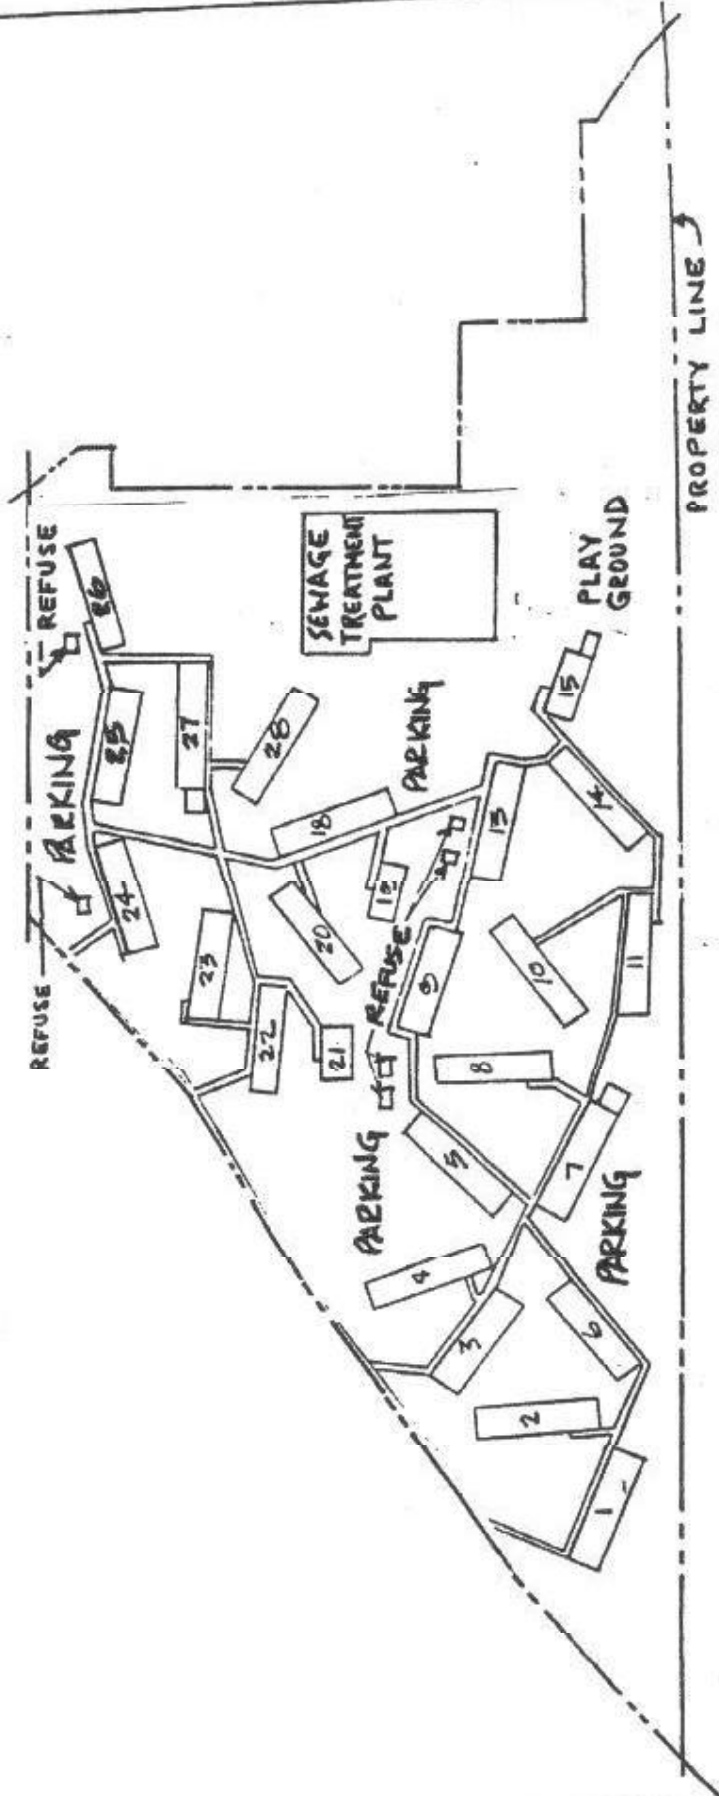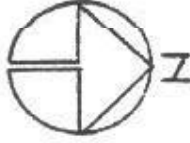 

<p>UNITED INSPECTION SERVICE, INC. Eleven Pennsylvania Plaza • New York, New York 10001 • 695-3031</p>	
<p>UNIVERSITY GARDENS LOCATION: 460 OLD TOWN ROAD PORT JEFFERSON, STA., N.Y.</p>	<p>SITE PLAN</p>
<p>SCALE: 1" = 40'-0"</p>	<p>DWN BY: MC</p>
<p>DATE: 1 MAY 86</p>	<p>DWG NO: 1A</p>